


### Building 269 – Proposal for Power Converters Integration TE/EPC

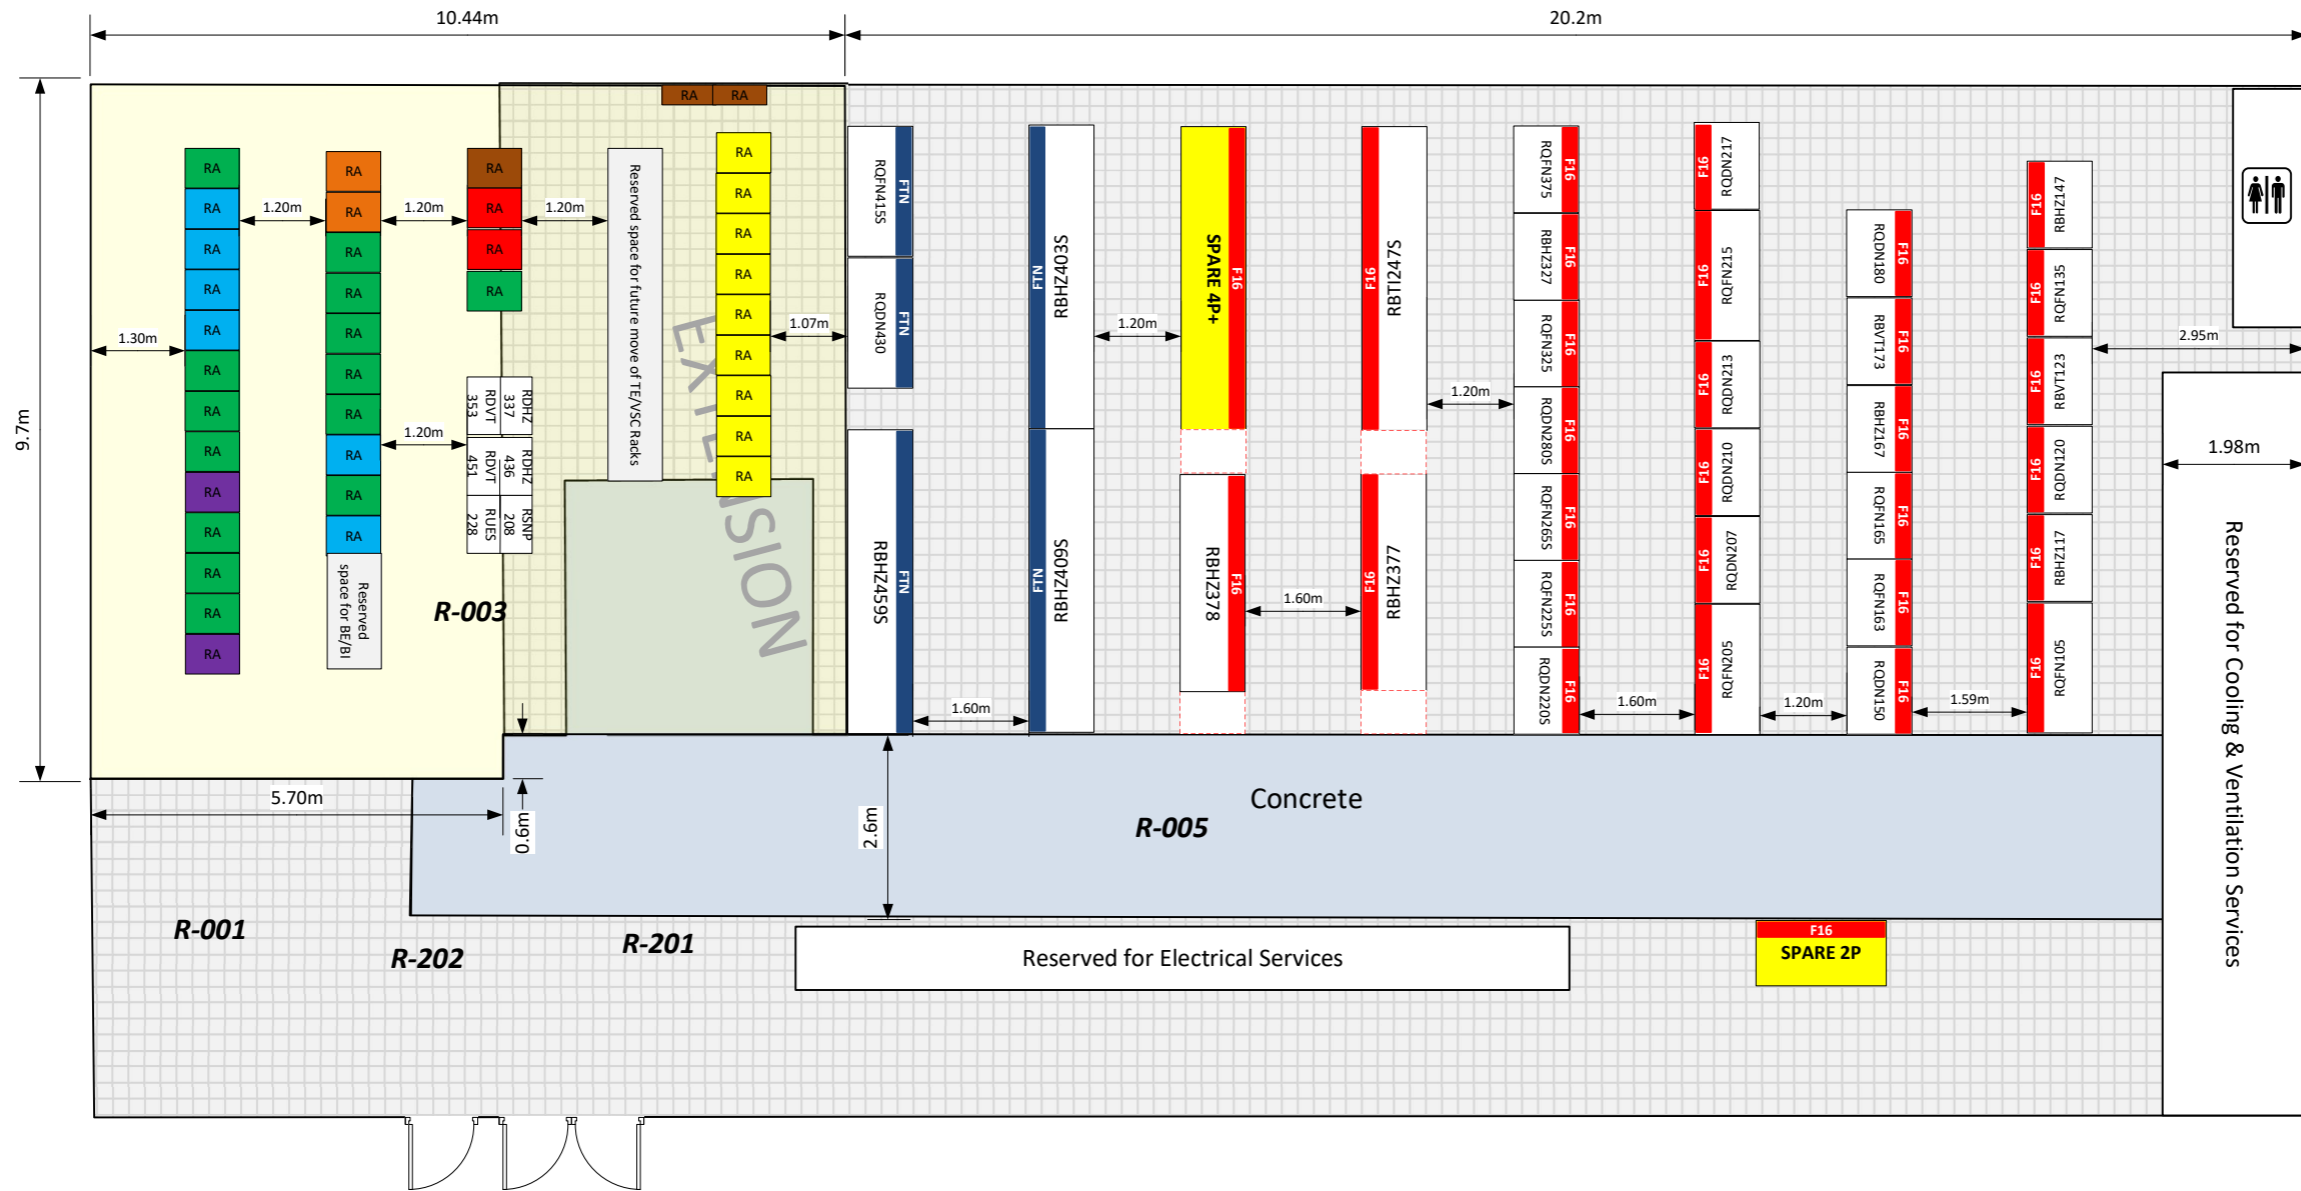

- TE/MPE (WIC – new rack)
- BE/ICS (to be consolidated)
- TE/VSC (to be moved -no consolidation)
- EN/EL (UPS?)
- EN/EL (UPS?)
- TE/EPC Gateway

